


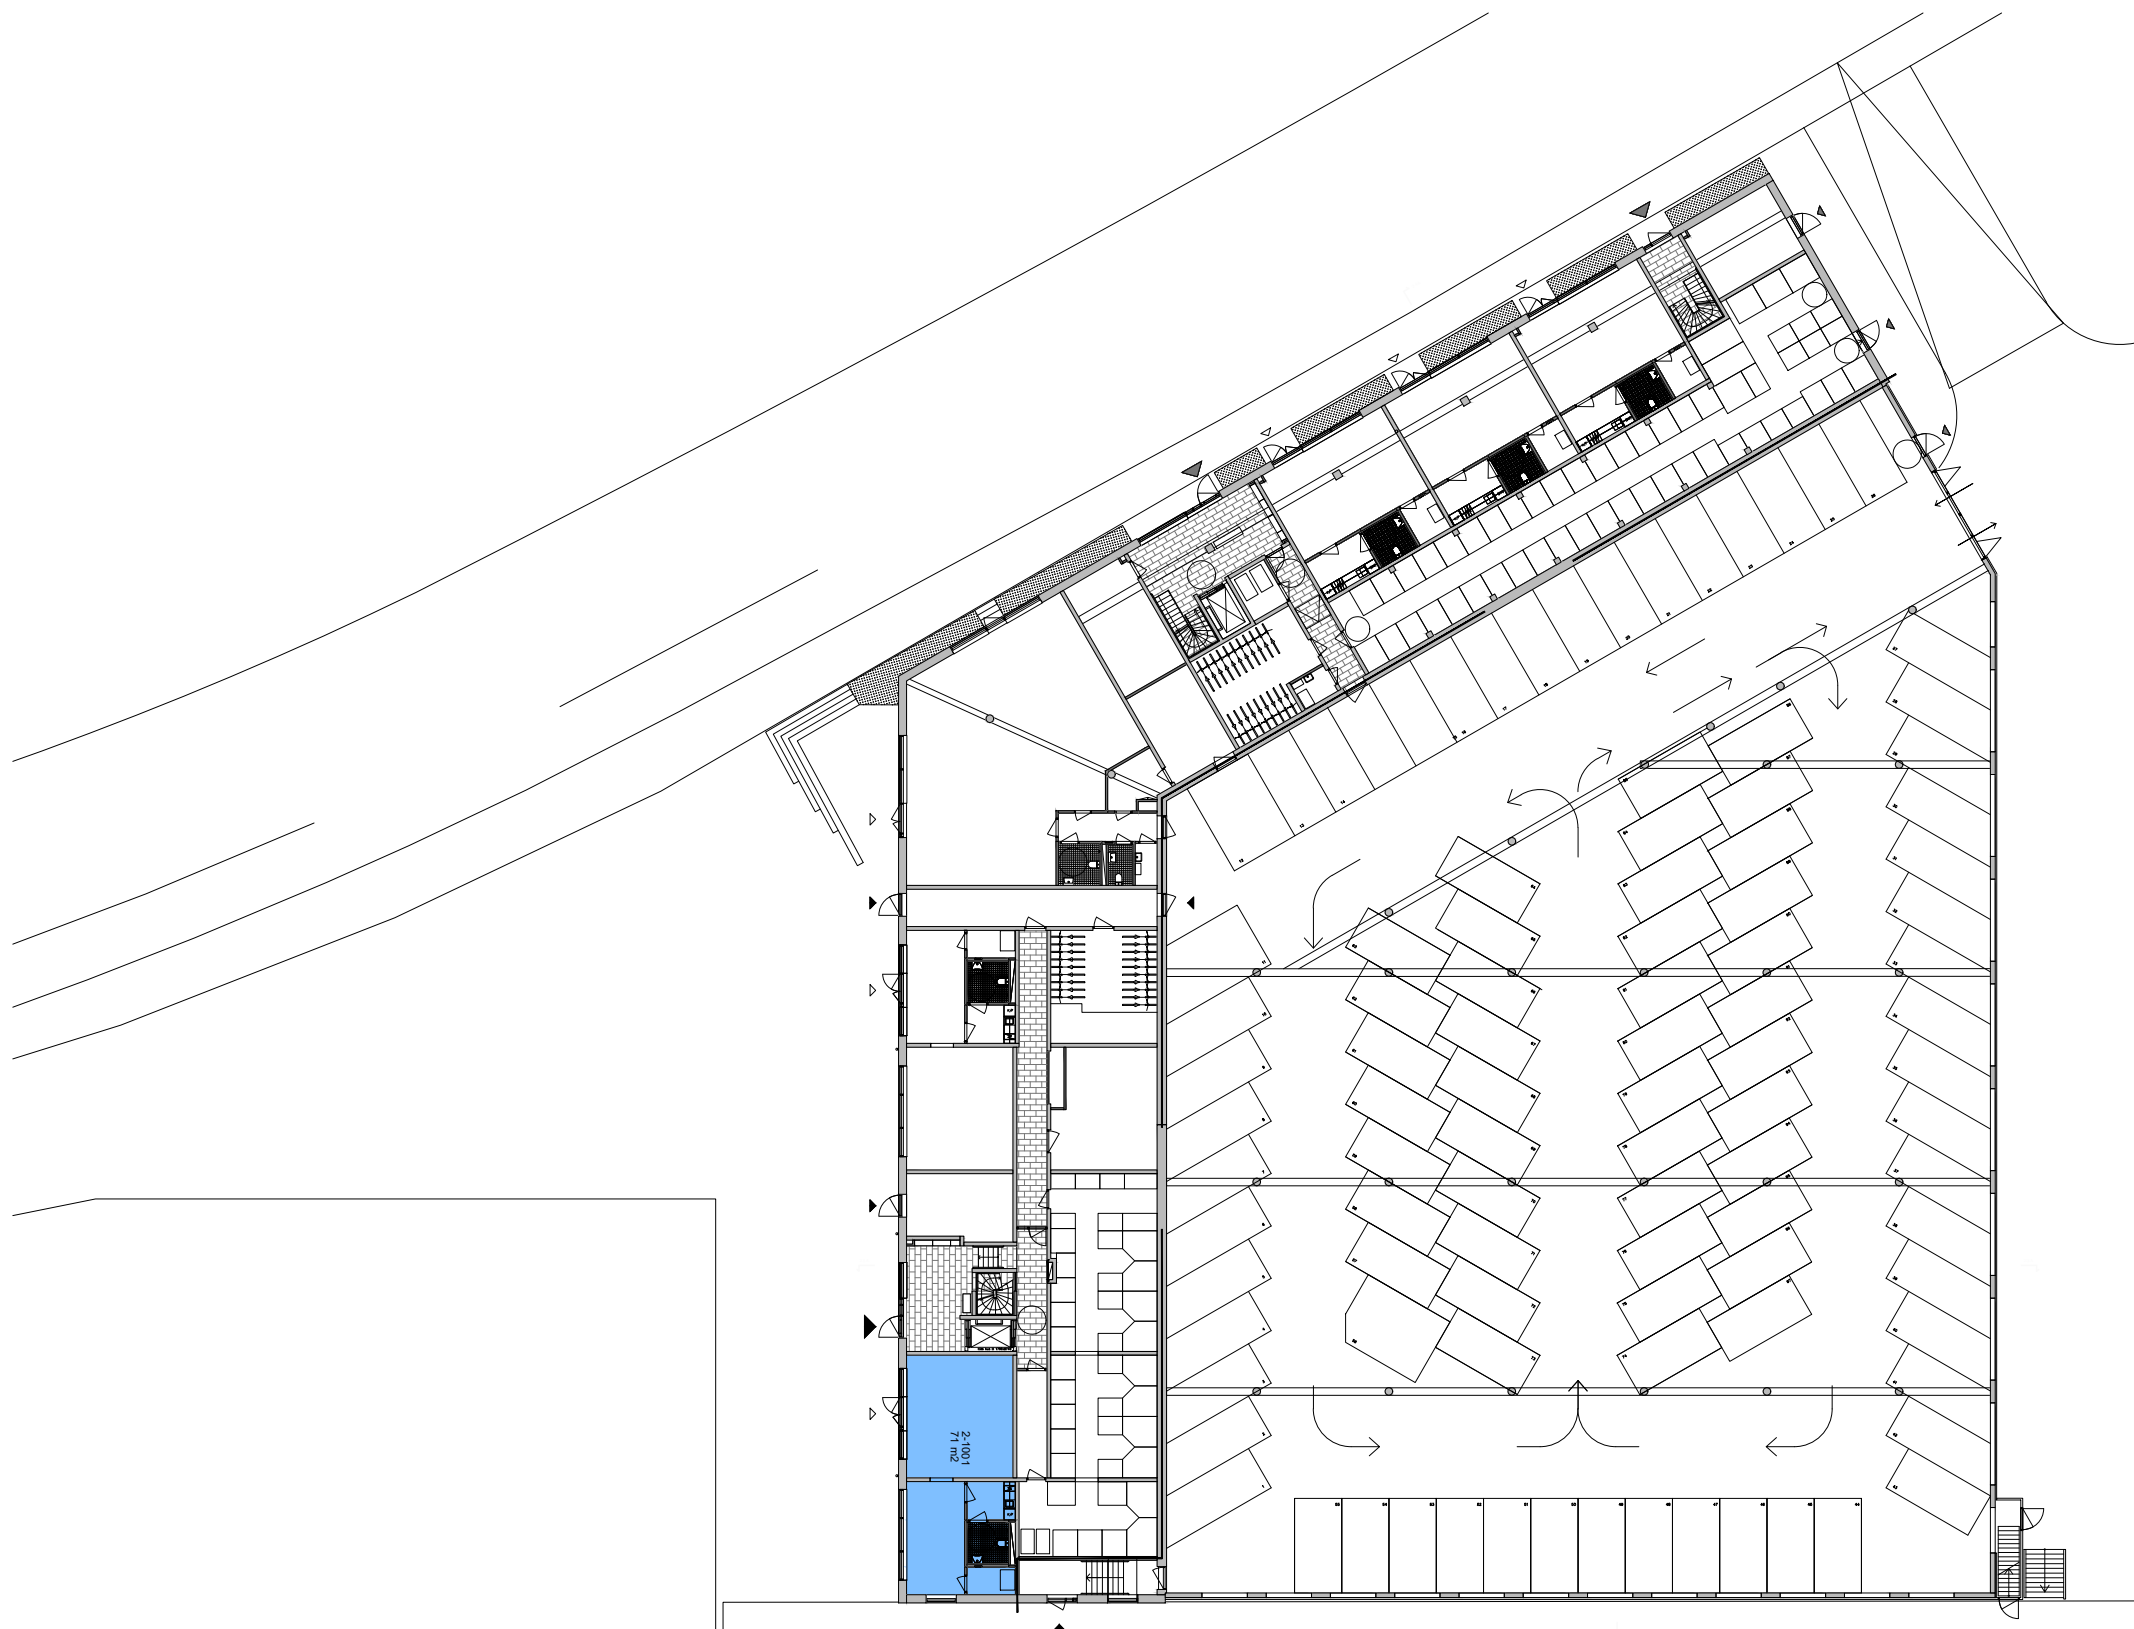

Sveafastigheter


Brandbergen Centrum

Översiktsritning

Unit: Lokal 2-1001
Level: Ground fl.(02)
Scale: 1:400@A3
Date: 2022.08.25

Ljusslingan 26
120 31 Stockholm
tel +46 (0)8 55 66 70 60
fax +46 (0)8 55 66 70 61
www.wak.se



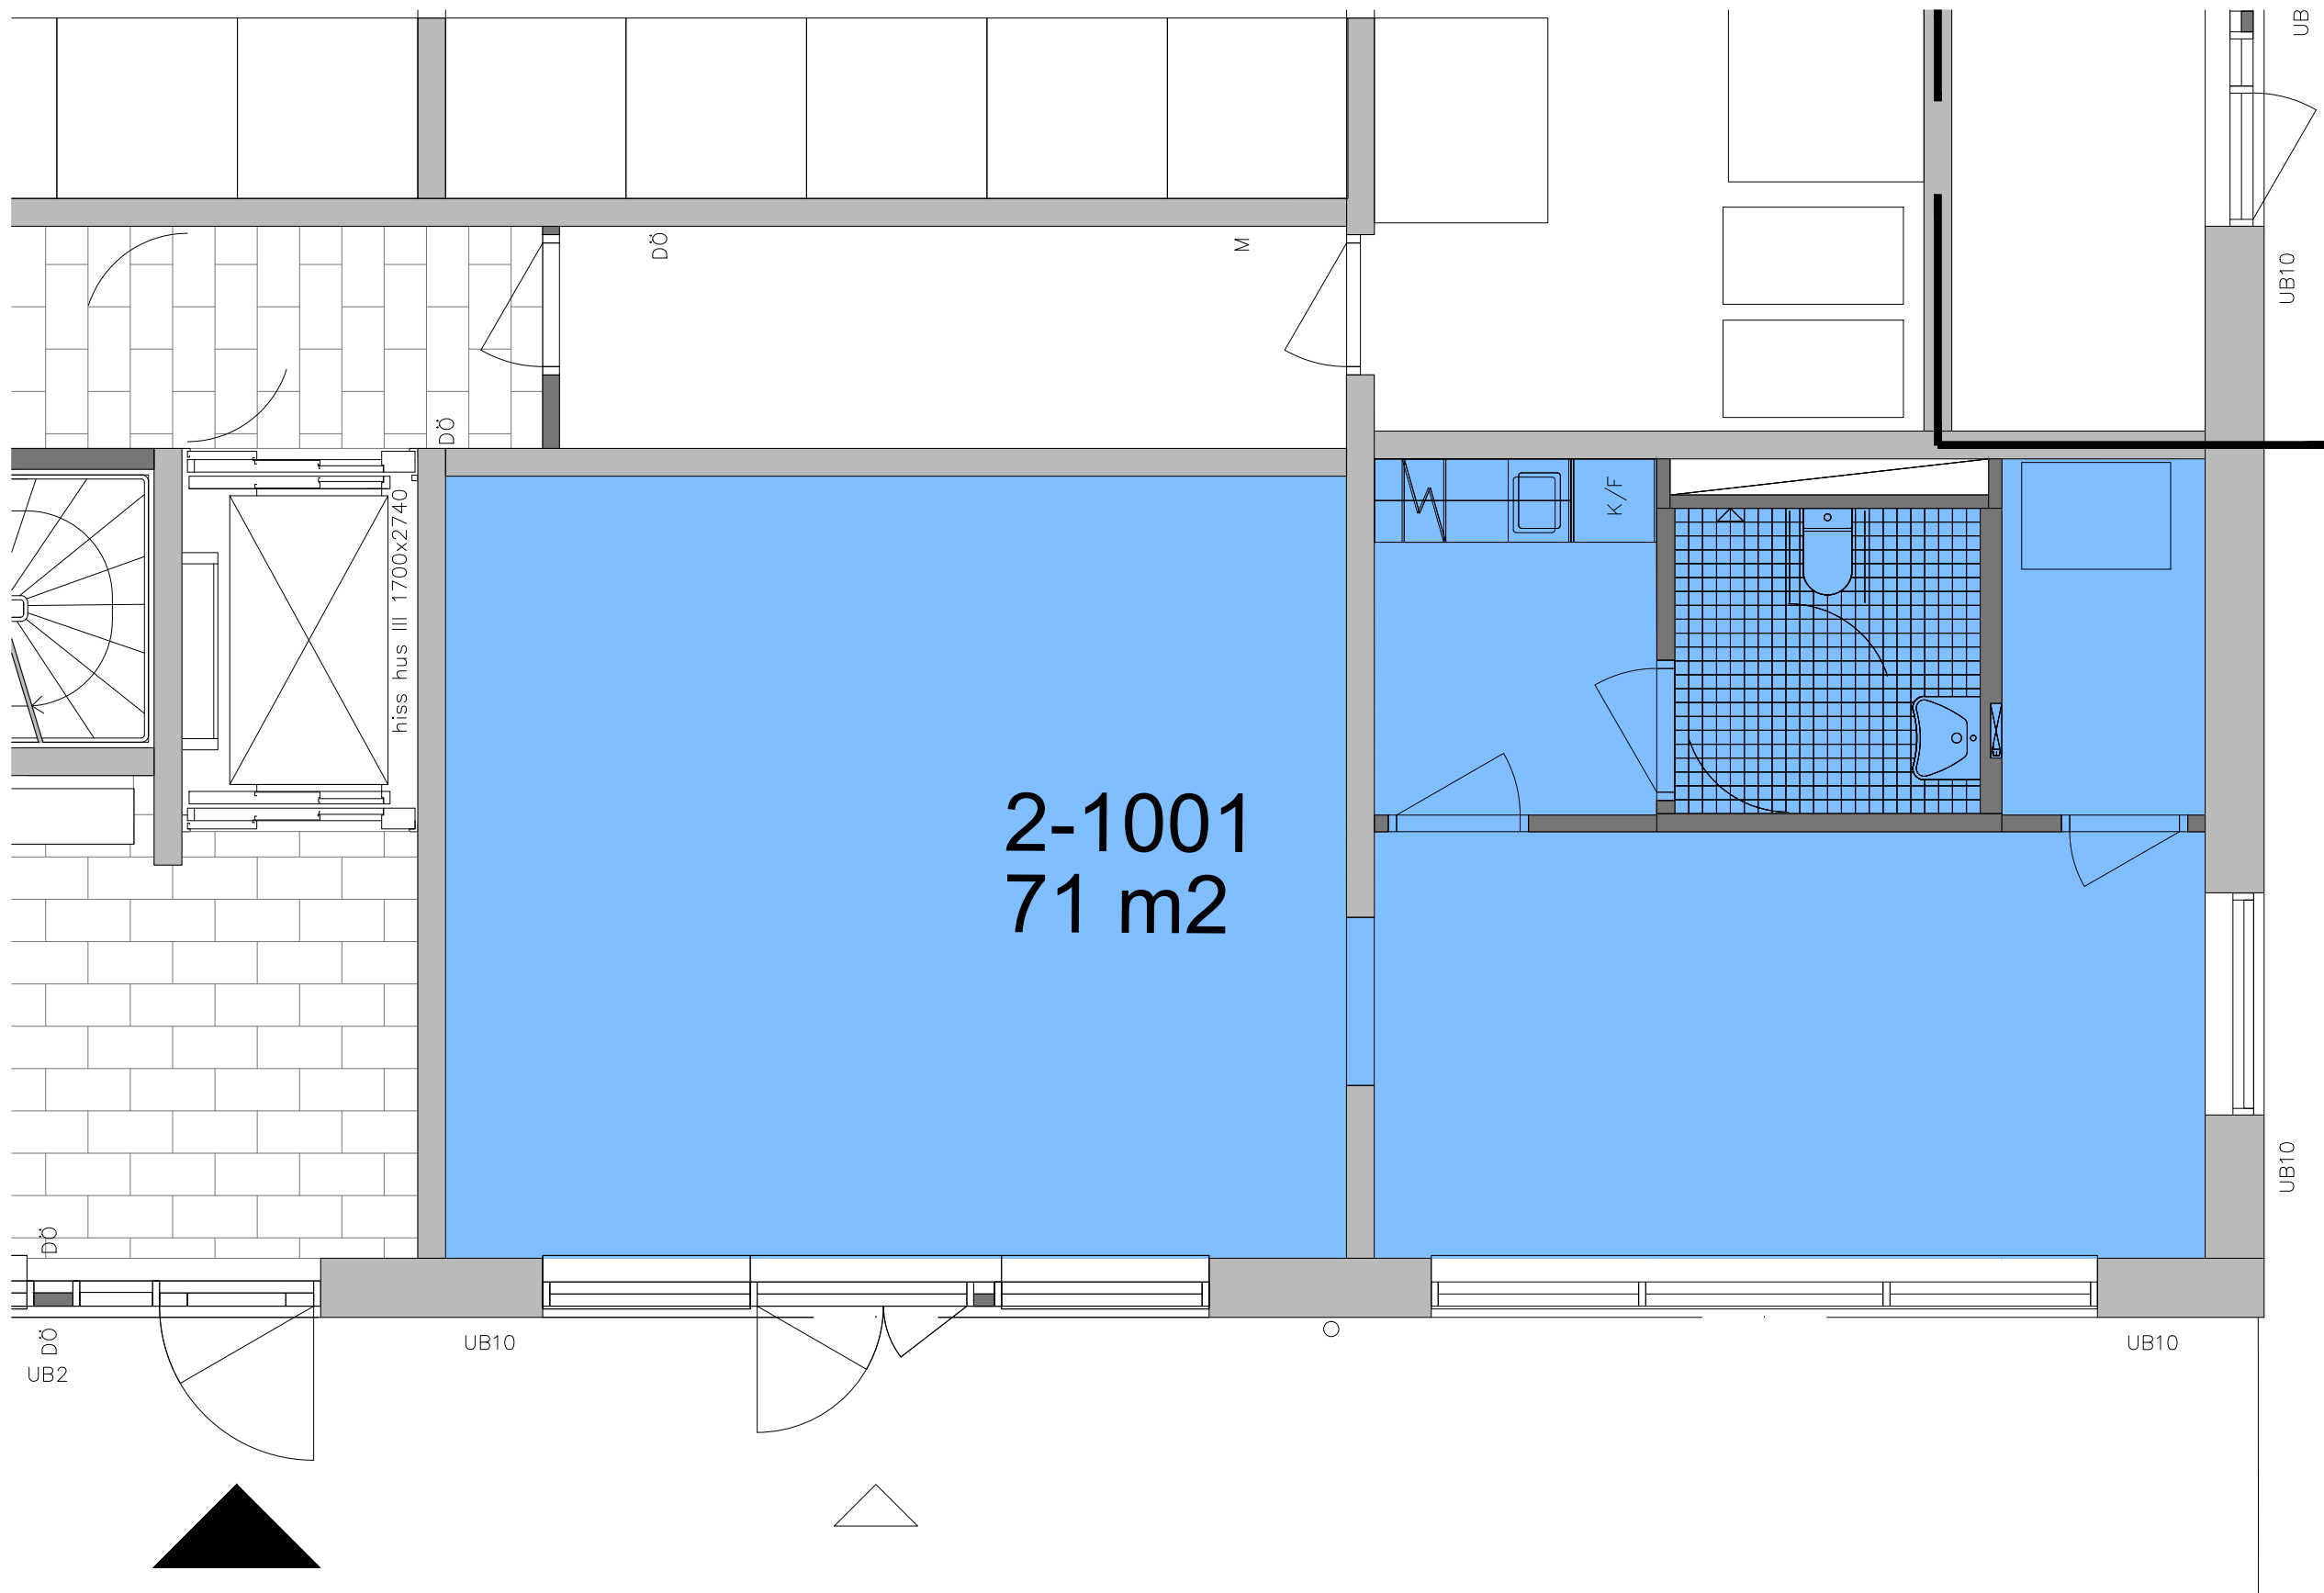

Sveafastigheter

Hyresgästritning

Unit: Lokal 2-1001
Level: Ground fl.(02)
Scale: 1:50@A3
Date: 2022.08.25

Ljusslingan 26
120 31 Stockholm
tel +46 (0)8 55 66 70 60
fax +46 (0)8 55 66 70 61
www.wak.se



WAK ARKITEKTER AB



NOVIER

