


PLAN 1

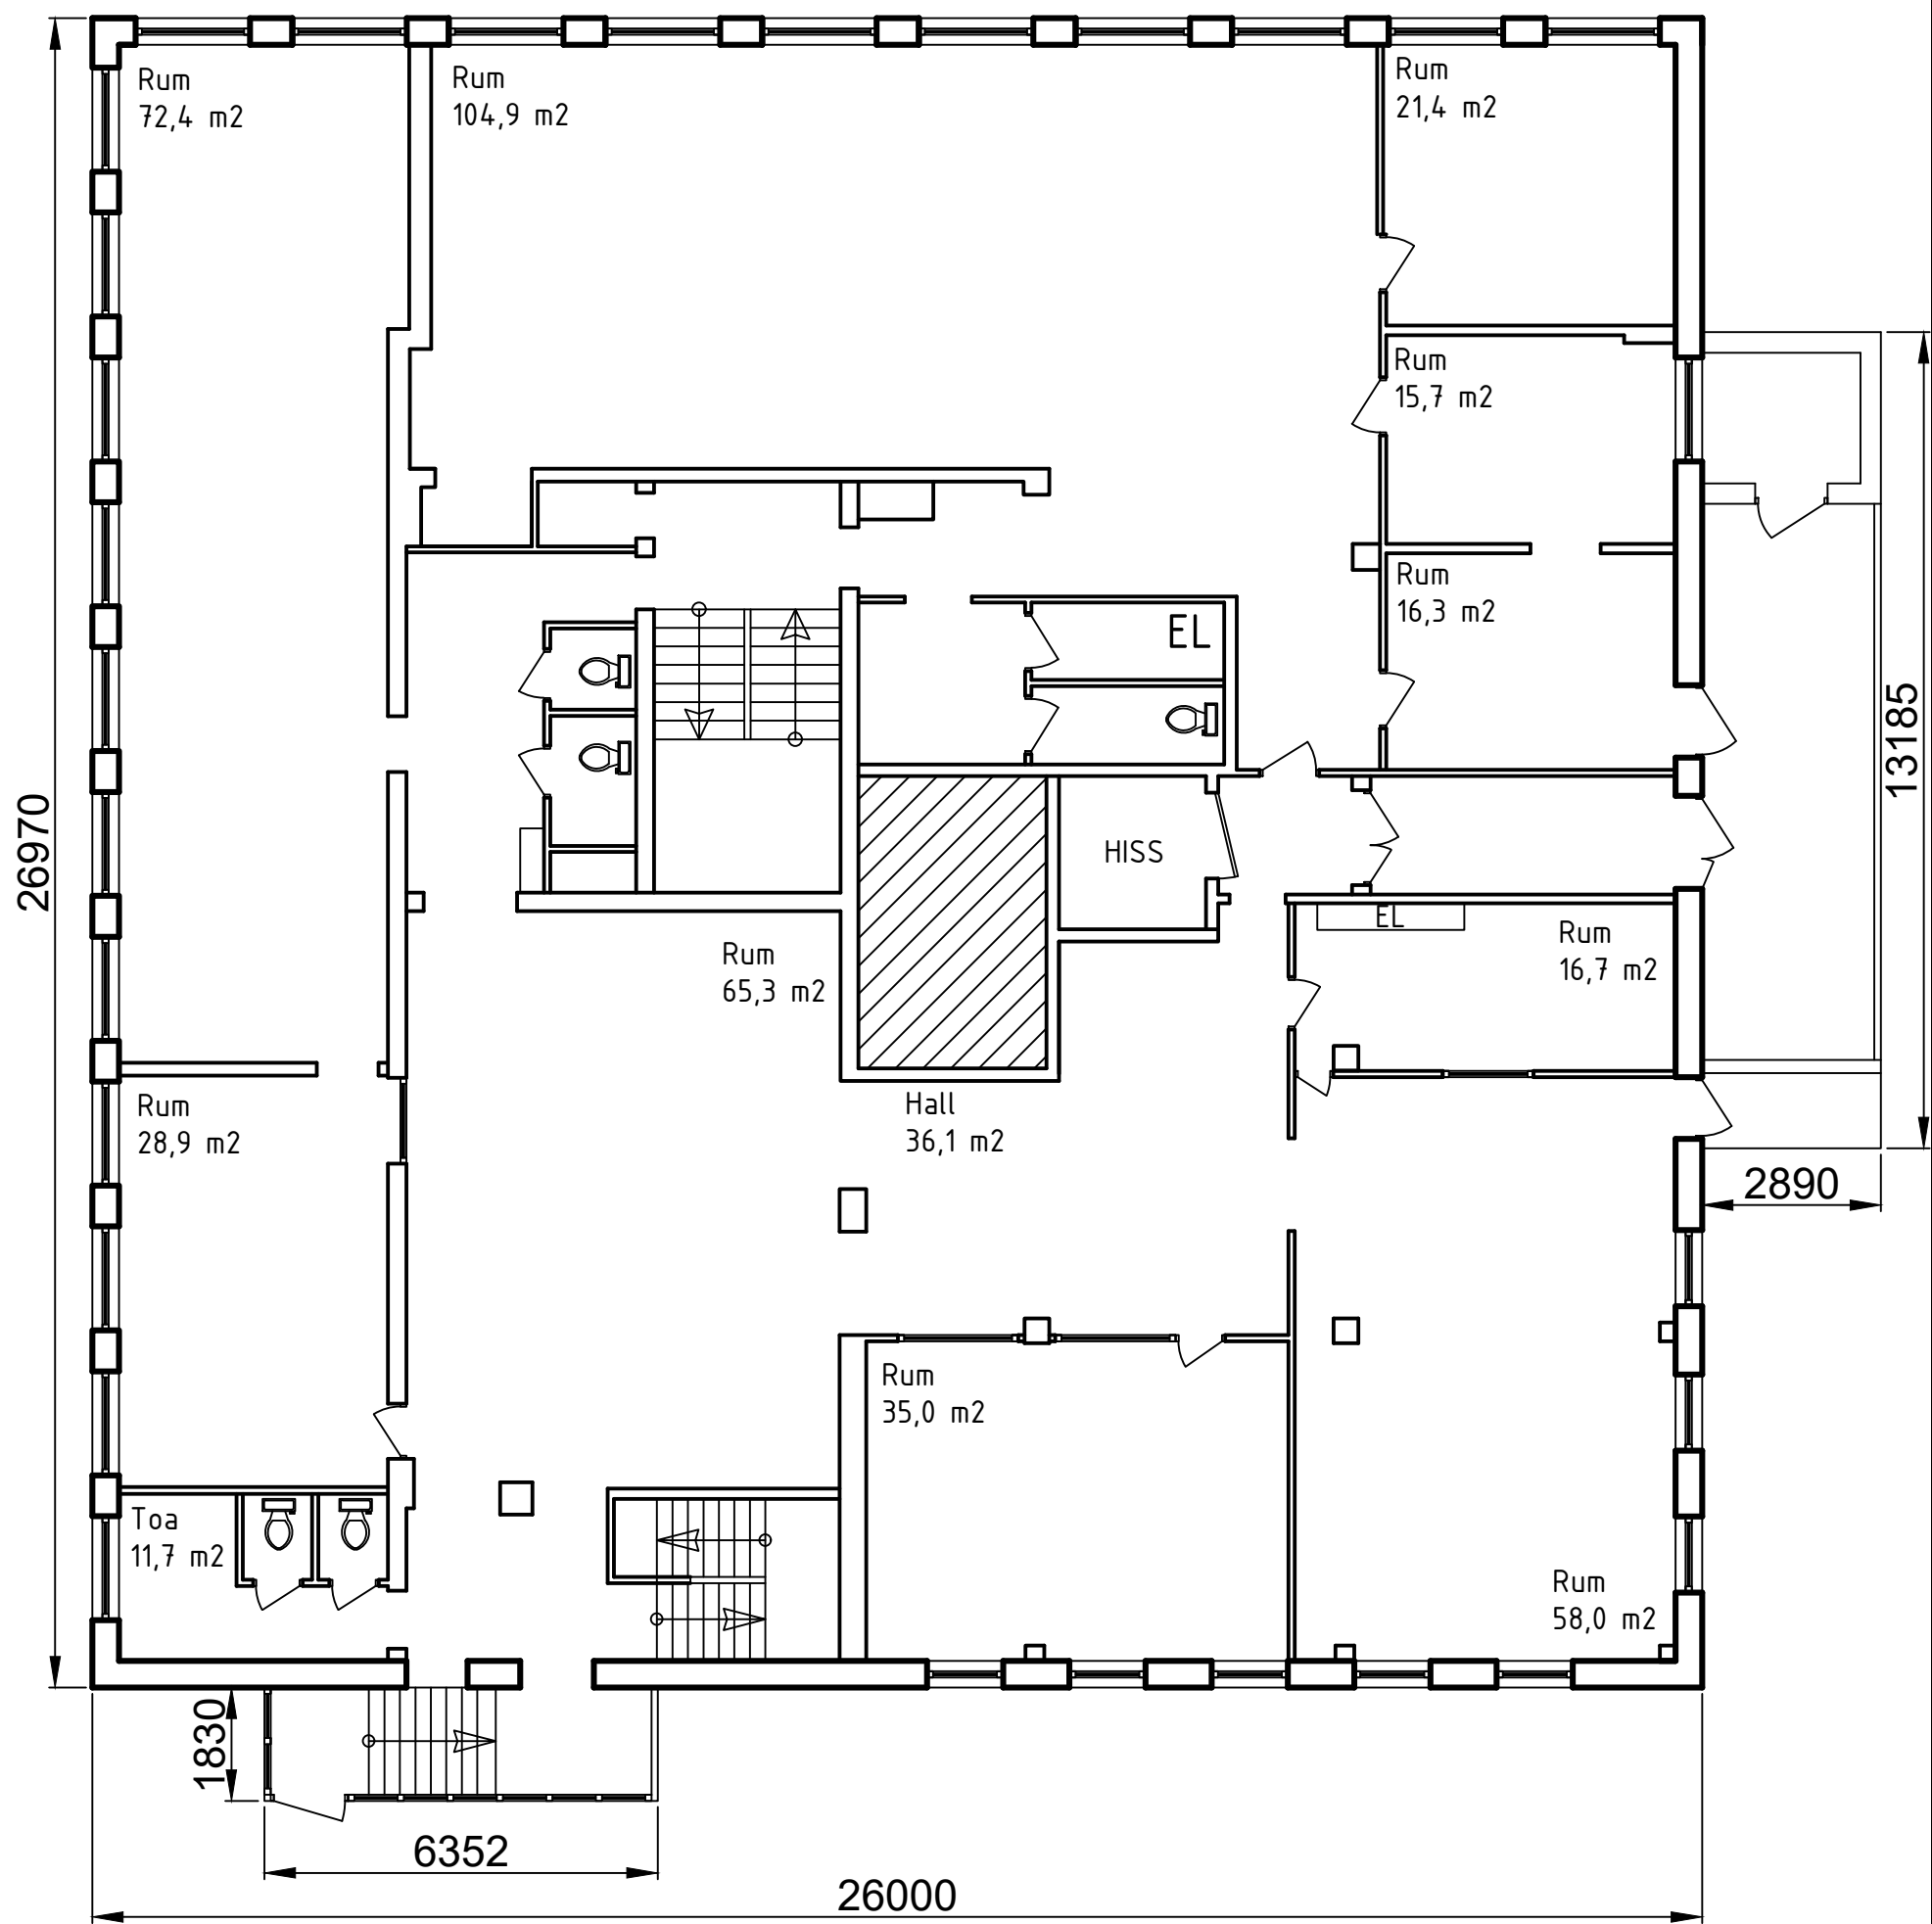

Projekt num:	EB 2101, Kontorshus, Malmö	BYGGLOVSHANDLING
Ritad av:	Arkadiusz Stanek	Ritningsnummer:
Datum:	2021-03-30	101. Plan 1