


PLAN 4

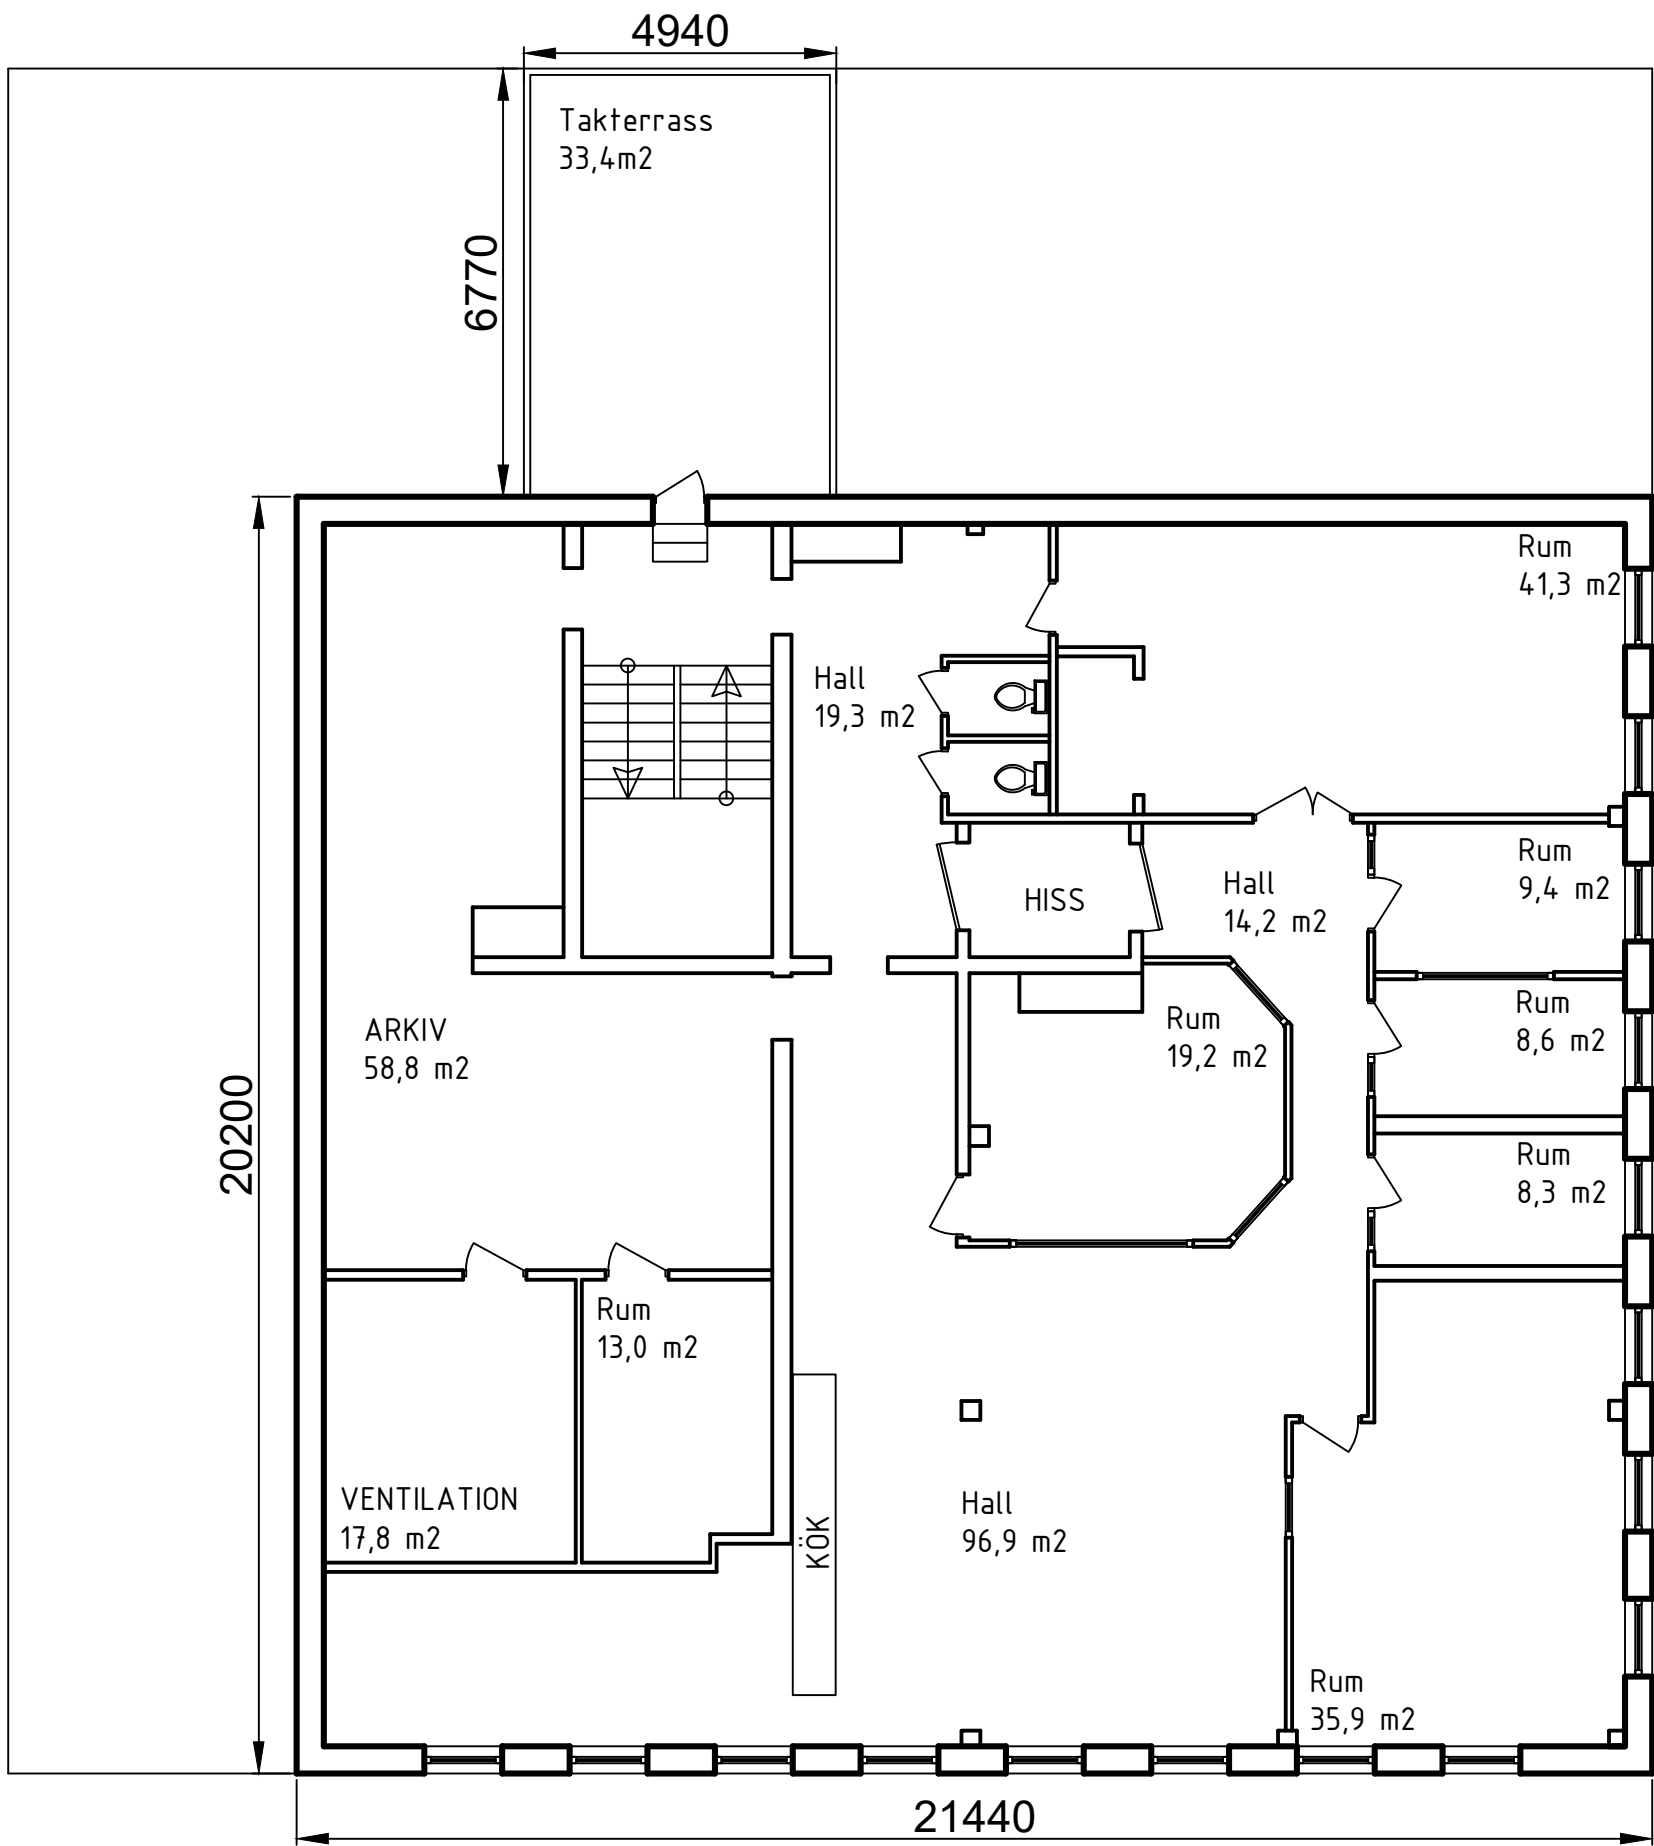

Projekt num:	EB 2101, Kontorshus, Malmö	BYGGLOVSHANDLING
Ritad av:	Arkadiusz Stanek	Ritningsnummer:
Datum:	2021-03-30	104. Plan 4